



**A TRACT OF LAND BEING PART OF
SECTION 32 & 33, TOWNSHIP 46 NORTH, RANGE 2 WEST,
WARREN COUNTY, MISSOURI**

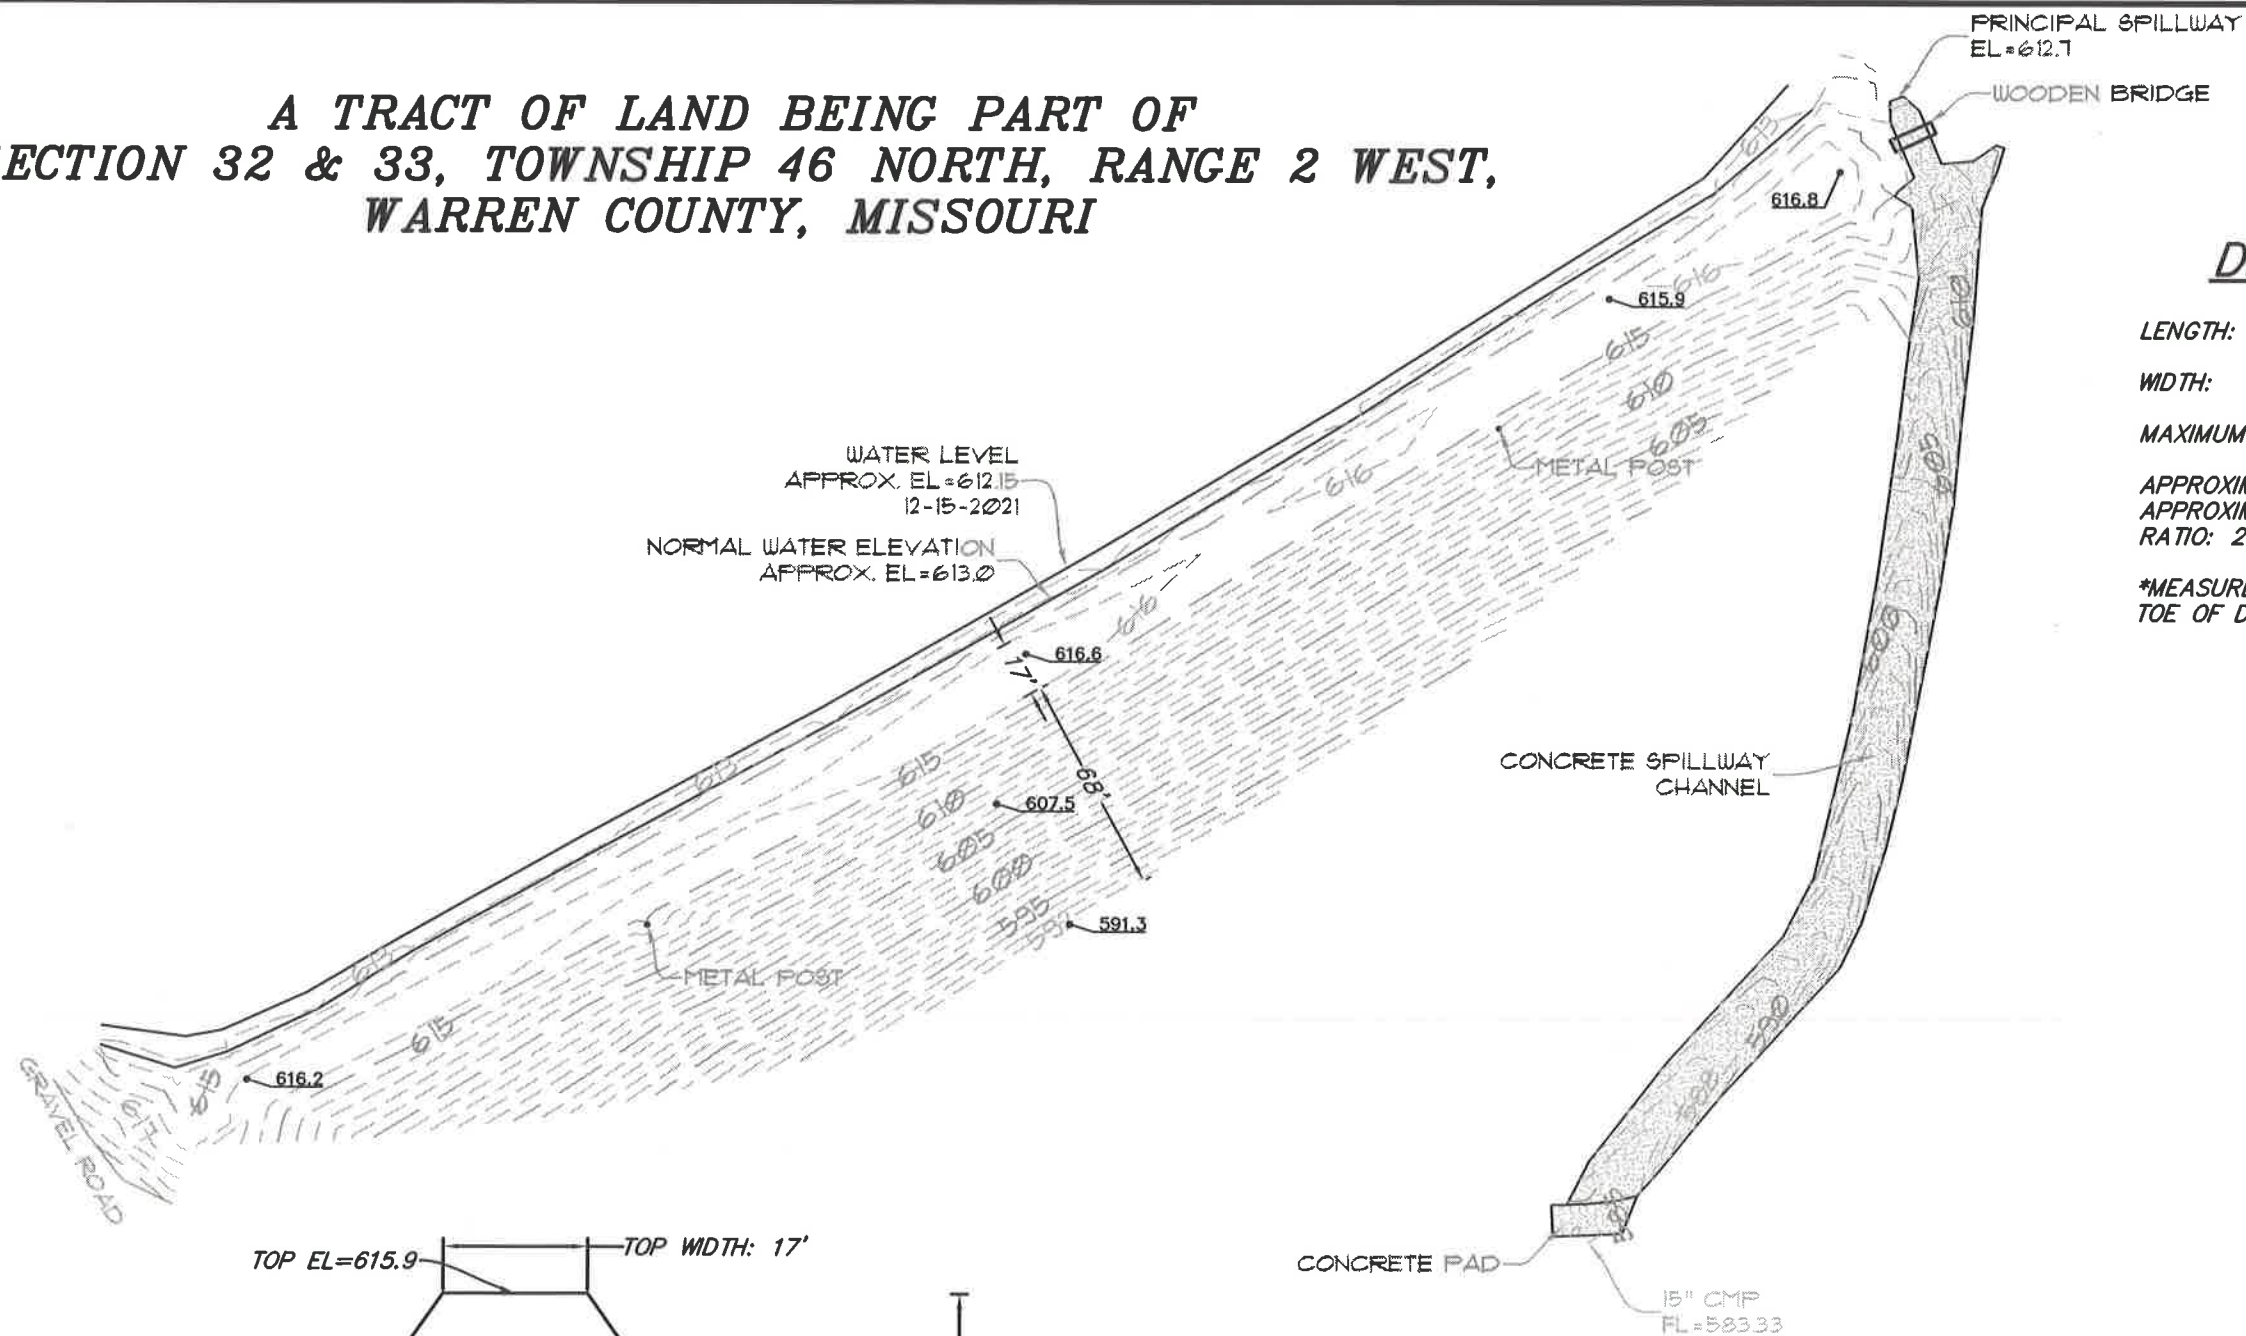

DIMENSIONS OF DAM:


LENGTH: TOP 430 FEET BOTTOM 70 FEET
 WIDTH: TOP 17 FEET BOTTOM 91 FEET*
 MAXIMUM HEIGHT: 24.6 FEET
 APPROXIMATE SURFACE AREA: 10.35 ACRES
 APPROXIMATE DRAINAGE AREA: 214 ACRES
 RATIO: 20.67:1
 *MEASURED FROM NORMAL POOL WATER LINE EDGE TO
 TOE OF DAM

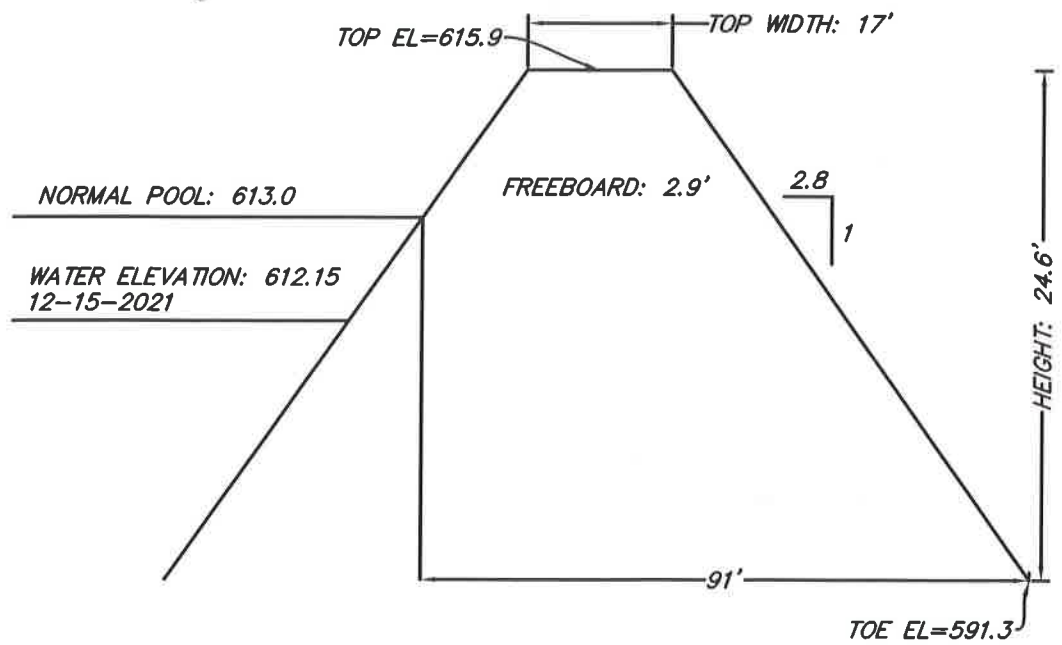


TYPICAL CROSS SECTION



NAD 83

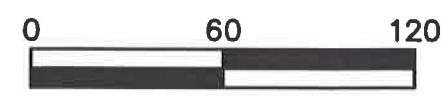

**ASPENHOF
ASPENHOF LAKE**

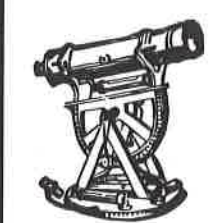

Lewis-Bade, Inc.

**Professional Land Surveyors
and Professional Engineers**
 101 EAST WALTON WARRENTON, MO. 63383
 PHONE (636) 456-2615 FAX (636) 456-7252

SURVEYED BY MAX & TOM	DATE 2/9/2022	REVISIONS	
DRAWN BY: CULLEN	CHECKED BY: BART	SCALE 1" = 60'	FILE 21377

**A TRACT OF LAND BEING PART OF
SECTION 32, TOWNSHIP 46 NORTH, RANGE 2 WEST,
WARREN COUNTY, MISSOURI**

DIMENSIONS OF DAM:

LENGTH: TOP 265 FEET BOTTOM 20 FEET

WIDTH: TOP 9 FEET BOTTOM 91 FEET*



MAXIMUM HEIGHT: 25.1 FEET

APPROXIMATE SURFACE AREA: 1.18 ACRES

APPROXIMATE DRAINAGE AREA: 41 ACRES

RATIO: 34.75:1

*MEASURED FROM NORMAL POOL WATER LINE EDGE TO
TOE OF DAM

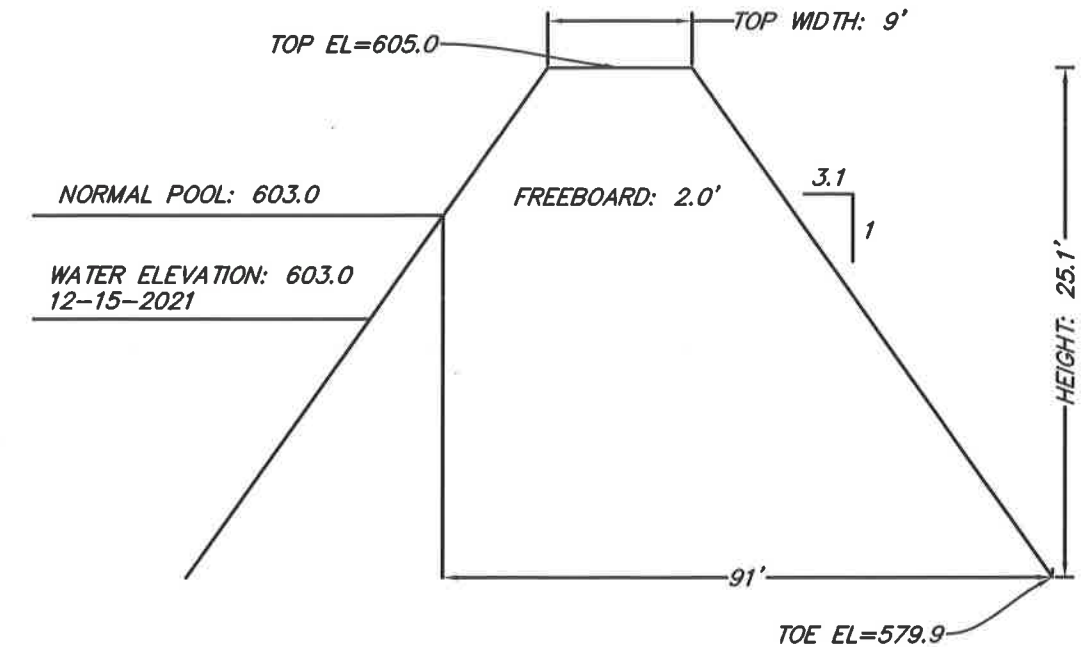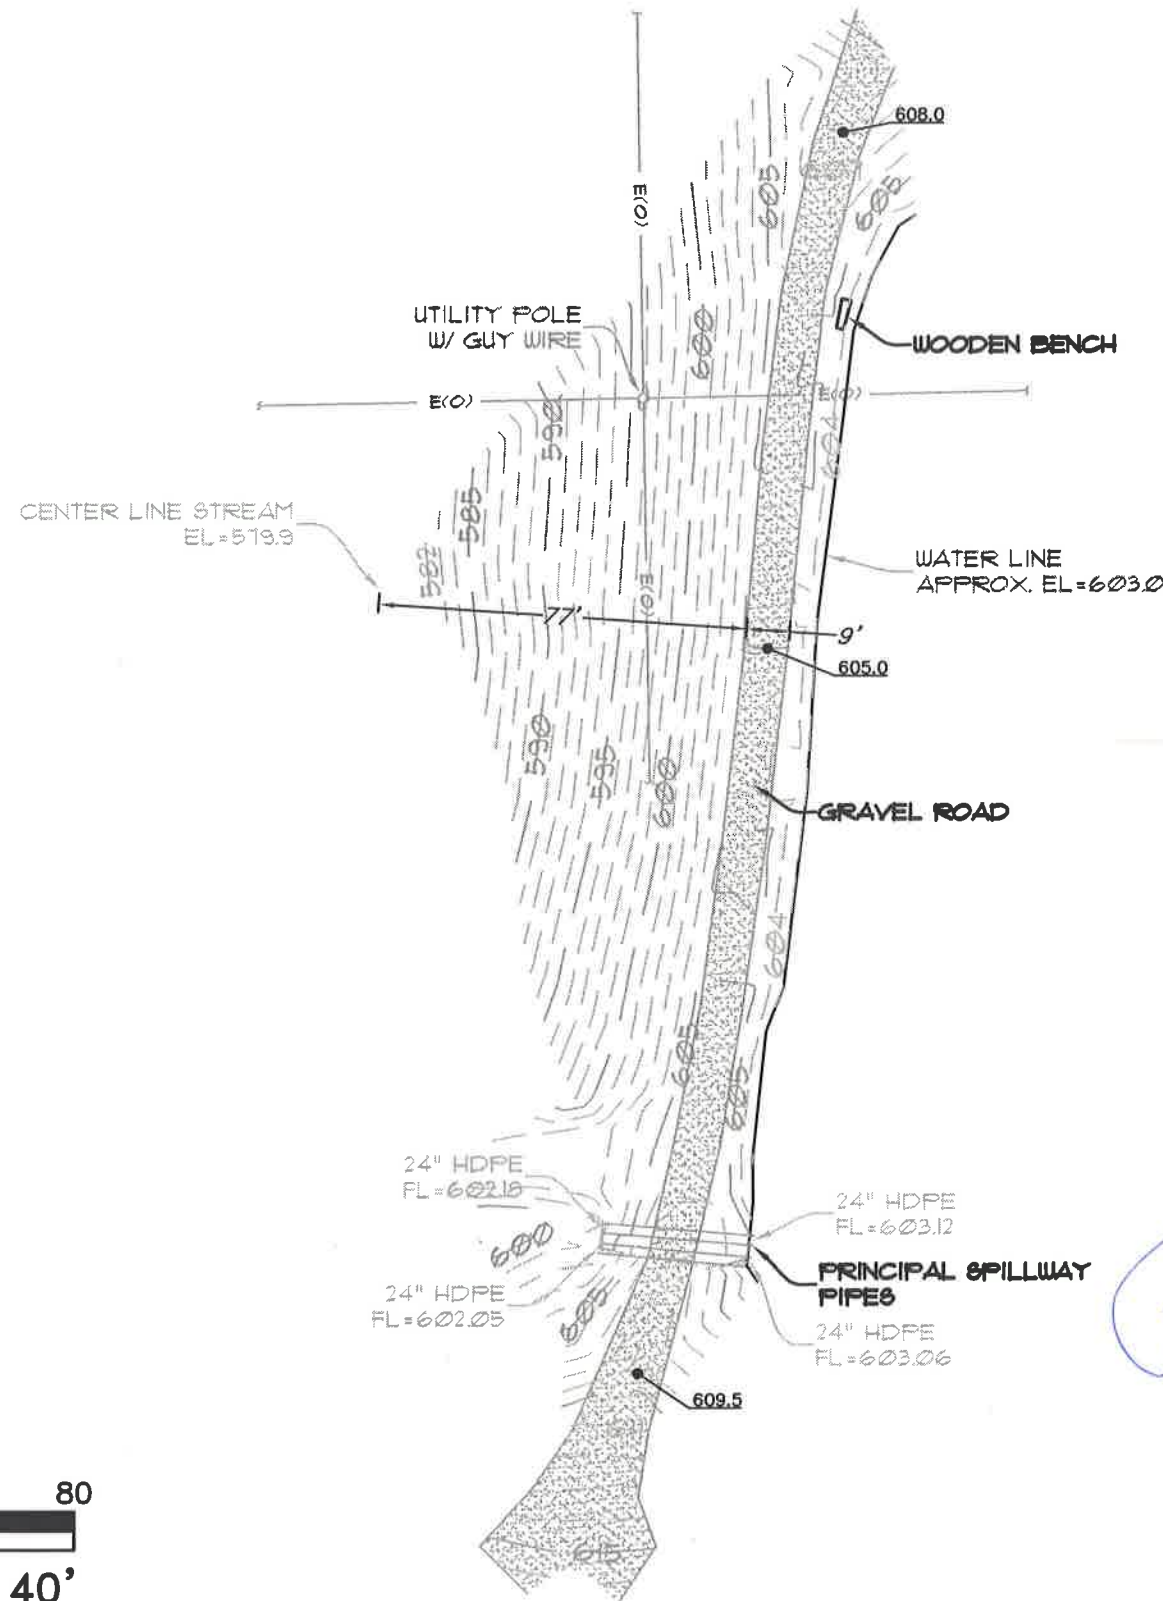

TYPICAL CROSS SECTION



**ASPENHOF
SUN VALLEY LAKE**



Lewis-Bade, Inc.

**Professional Land Surveyors
and Professional Engineers**

101 EAST WALTON WARRENTON, MO. 63383
PHONE (636) 456-2615 FAX (636) 456-7252

SURVEYED BY		DATE	REVISIONS	
MAX & TOM		2/9/2022		
DRAWN BY:		CHECKED BY:	SCALE	FILE
CULLEN		BART	1" = 40'	21377

F:\2021\21377 - ASPENHOF LAKES\21377 TOPO 2021-12-16.DWG 2/9/2022 10:54:37 AM



NAD 83



SCALE: 1" = 40'



**A TRACT OF LAND BEING PART OF
SECTION 5, TOWNSHIP 45 NORTH, RANGE 2 WEST,
WARREN COUNTY, MISSOURI**

DIMENSIONS OF DAM:

LENGTH: TOP 230 FEET BOTTOM 50 FEET
 WIDTH: TOP 10 FEET BOTTOM 118 FEET*
 MAXIMUM HEIGHT: 22.8 FEET

APPROXIMATE SURFACE AREA: 1.35 ACRES
 APPROXIMATE DRAINAGE AREA: 50 ACRES
 RATIO: 37.04:1

*MEASURED FROM NORMAL POOL WATER LINE EDGE TO
 TOE OF DAM

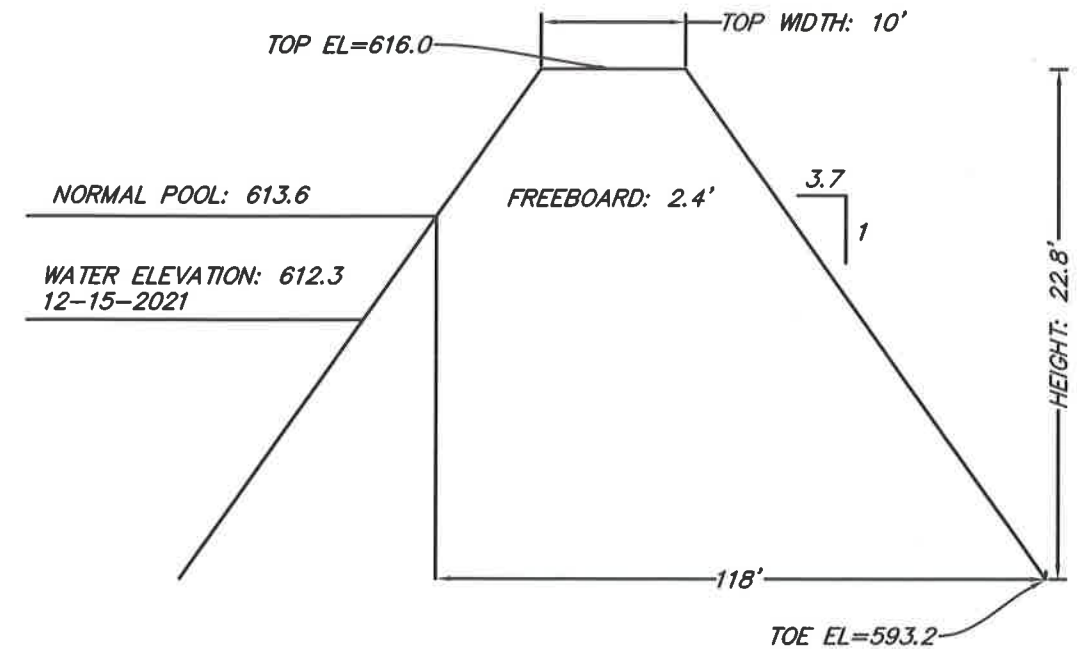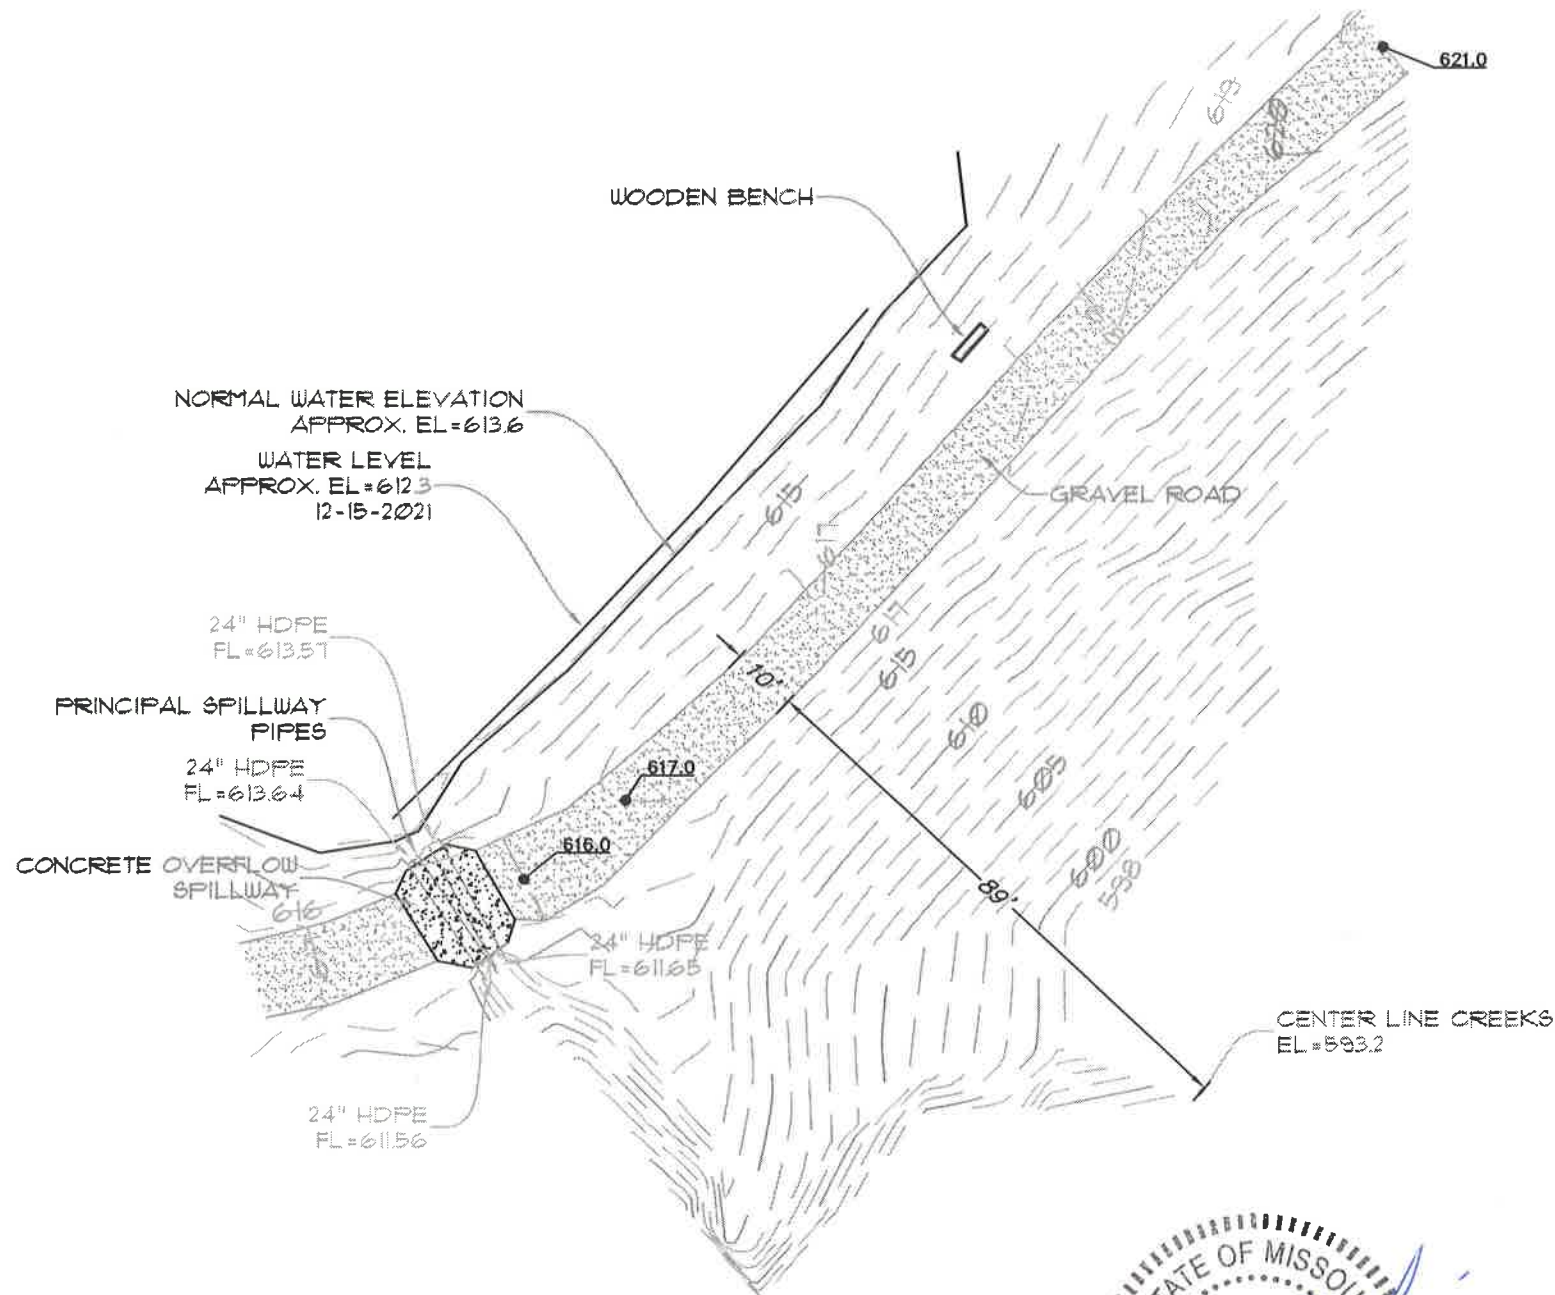


TYPICAL CROSS SECTION


F: |2021|21377 -- ASPENHOF LAKES|21377 TOPO 2021-12-16.DWG 2/9/2022 10:54:37 AM



NAD 83

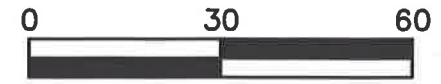

SCALE: 1" = 30'

ASPENHOF GRENOBLE LAKE			
	Lewis-Bade, Inc. Professional Land Surveyors and Professional Engineers 101 EAST WALTON WARRENTON, MO. 63383 PHONE (636) 456-2615 FAX (636) 456-7252		
SURVEYED BY MAX & TOM	DATE 2/9/2022	REVISIONS	
DRAWN BY: CULLEN	CHECKED BY: BART	SCALE 1" = 30'	FILE 21377

**A TRACT OF LAND BEING PART OF
SECTION 32 & 33, TOWNSHIP 46 NORTH, RANGE 2 WEST,
WARREN COUNTY, MISSOURI**

DIMENSIONS OF DAM:

LENGTH: TOP 270 FEET BOTTOM 30 FEET

WDTH: TOP 9 FEET BOTTOM 76 FEET*



MAXIMUM HEIGHT: 30.4 FEET

APPROXIMATE SURFACE AREA: 0.96 ACRES

APPROXIMATE DRAINAGE AREA: 22 ACRES

RATIO: 22.92:1

*MEASURED FROM NORMAL POOL WATER LINE EDGE TO TOE OF DAM

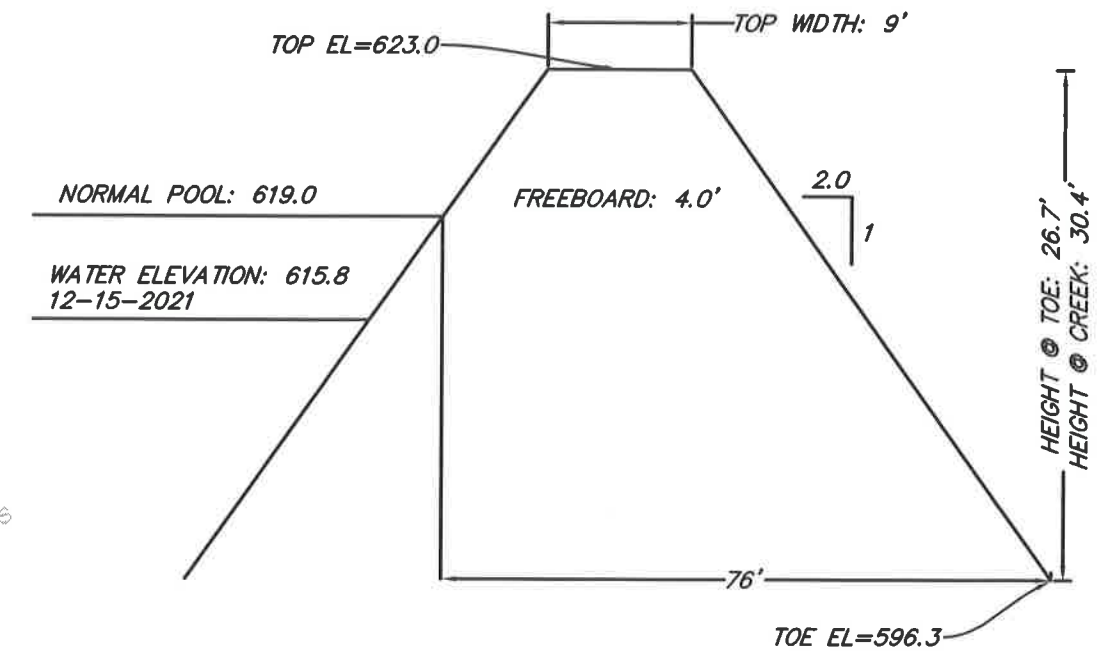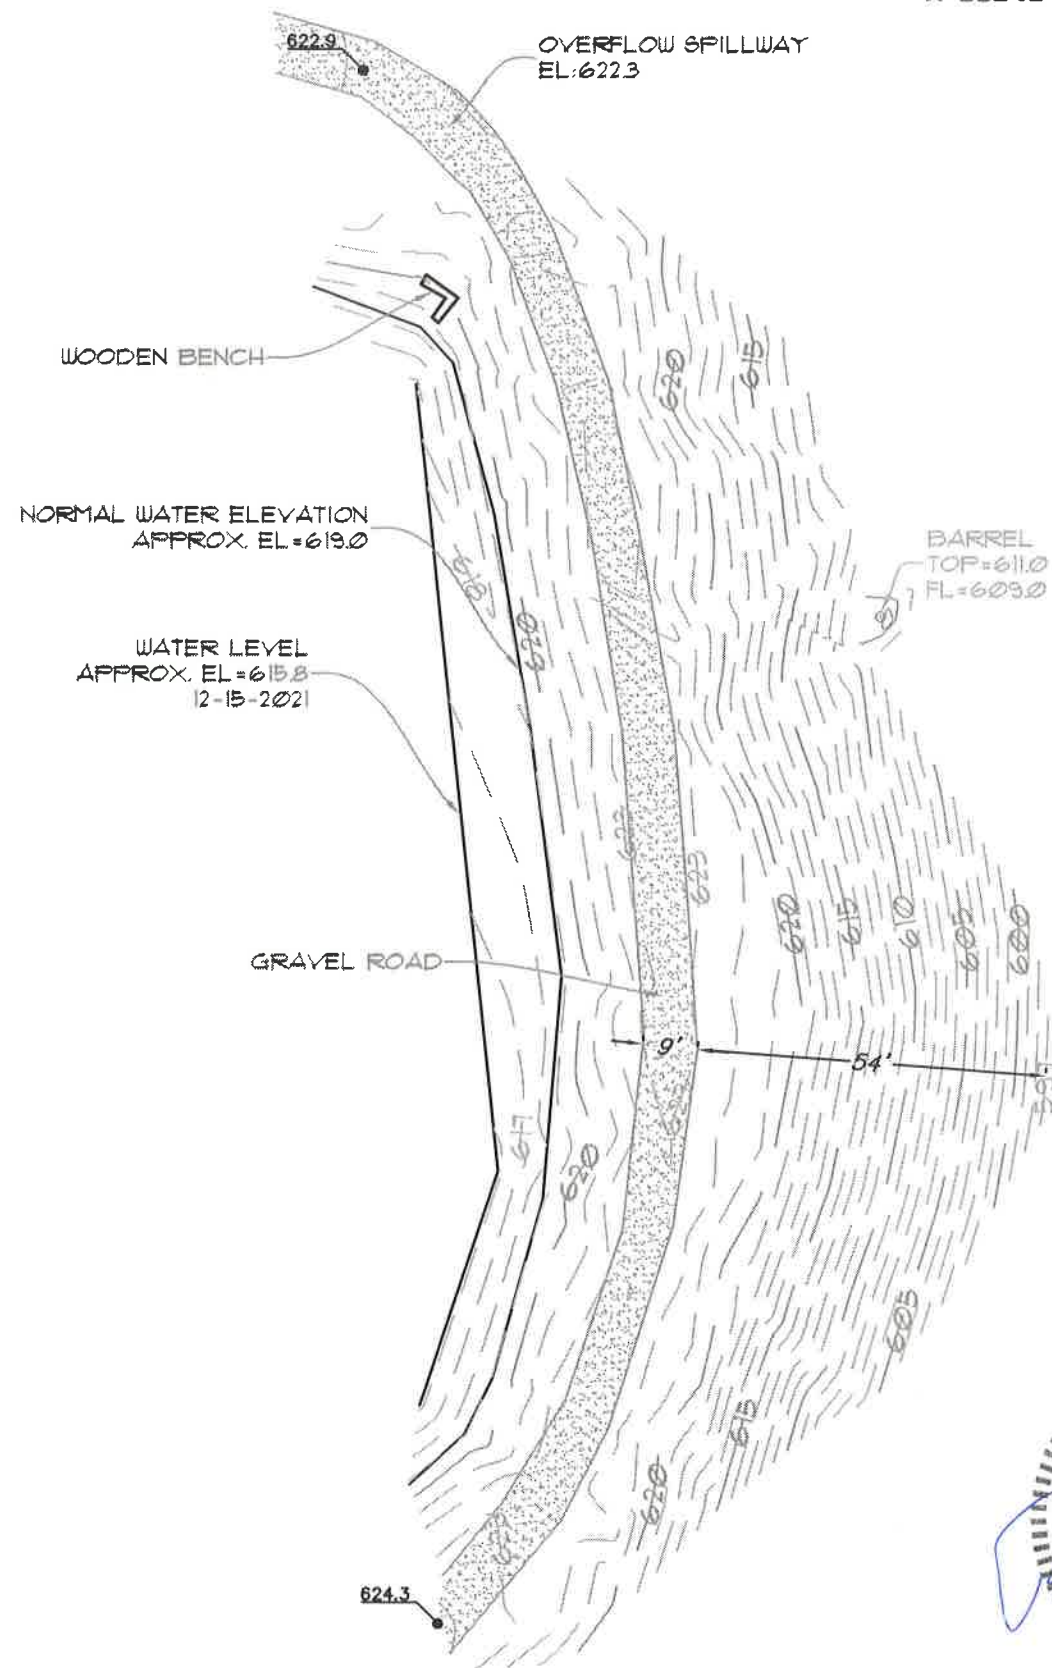

TYPICAL CROSS SECTION

**ASPENHOF
INSWALD LAKE "LEAKY LAKE"**



Lewis-Bade, Inc.

Professional Land Surveyors
and Professional Engineers

101 EAST WALTON WARRENTON, MO. 63383
PHONE (636) 456-2615 FAX (636) 456-7252

SURVEYED BY MAX & TOM	DATE 2/9/2022	REVISIONS	
DRAWN BY: CULLEN	CHECKED BY: BART	SCALE 1" = 30'	FILE 21377



NAD 83



SCALE: 1" = 30'